


LEGEND

- EASEMENT LINE
 _____ BUILDING
 _____ EDGE OF PAVEMENT
 -x-x-x- FENCE LINE
 -.-.-.- LEASE PARCEL LINE
 -.-.-.- RIGHT OF WAY LINE
 -.-.-.- SECTION LINE
 --- OH- OVERHEAD TELEPHONE LINE
 --- OHE- OVERHEAD POWER LINE
 -.-.-520.-.- INDEX CONTOUR
 -.-.-523.-.- INTERMEDIATE CONTOUR
 ===== STORM PIPE
 523.00 SPOT ELEVATION
 □ CONCRETE MONUMENT, FOUND
 ■ CONCRETE MONUMENT, SET
 IPF ○ IRON PIN FOUND (IPF)
 IPF ● IRON PIN TO BE SET (IPS)
 CAPPED 1/2" REBAR
 --- UTILITY POLE

40' DEDICATED FOR ROAD WEST
OF THE SECTION LINE AND ALL
THAT PART OF ANY LOT CLAIMED
EAST OF SECTION LINE AS RECORDED
IN PLAT BOOK 22, PAGE 5

I, James Earl Watson, OWNER OR AUTHORIZED REPRESENTATIVE OF THE OWNER OF THE PROPERTY, HEREBY ADOPT THIS AS MY PLAN OF SUBDIVISION AND DEDICATE THE RIGHT-OF-WAY FOR THE ROADS AND UTILITY EASEMENTS AS SHOWN ON THE PLAT OF THE SUBDIVISION TO THE CITY OF OLIVE BRANCH, MISSISSIPPI, FOR THE PUBLIC USE FOREVER. I CERTIFY THAT I AM THE OWNER IN FEE SIMPLE OF THE PROPERTY AND THAT NO TAXES HAVE BECOME DUE AND PAYABLE. THIS THE 20 DAY OF October, 1997.

John Investment Co Inc
by Nancy Carone
SIGNATURE OF ~~President~~

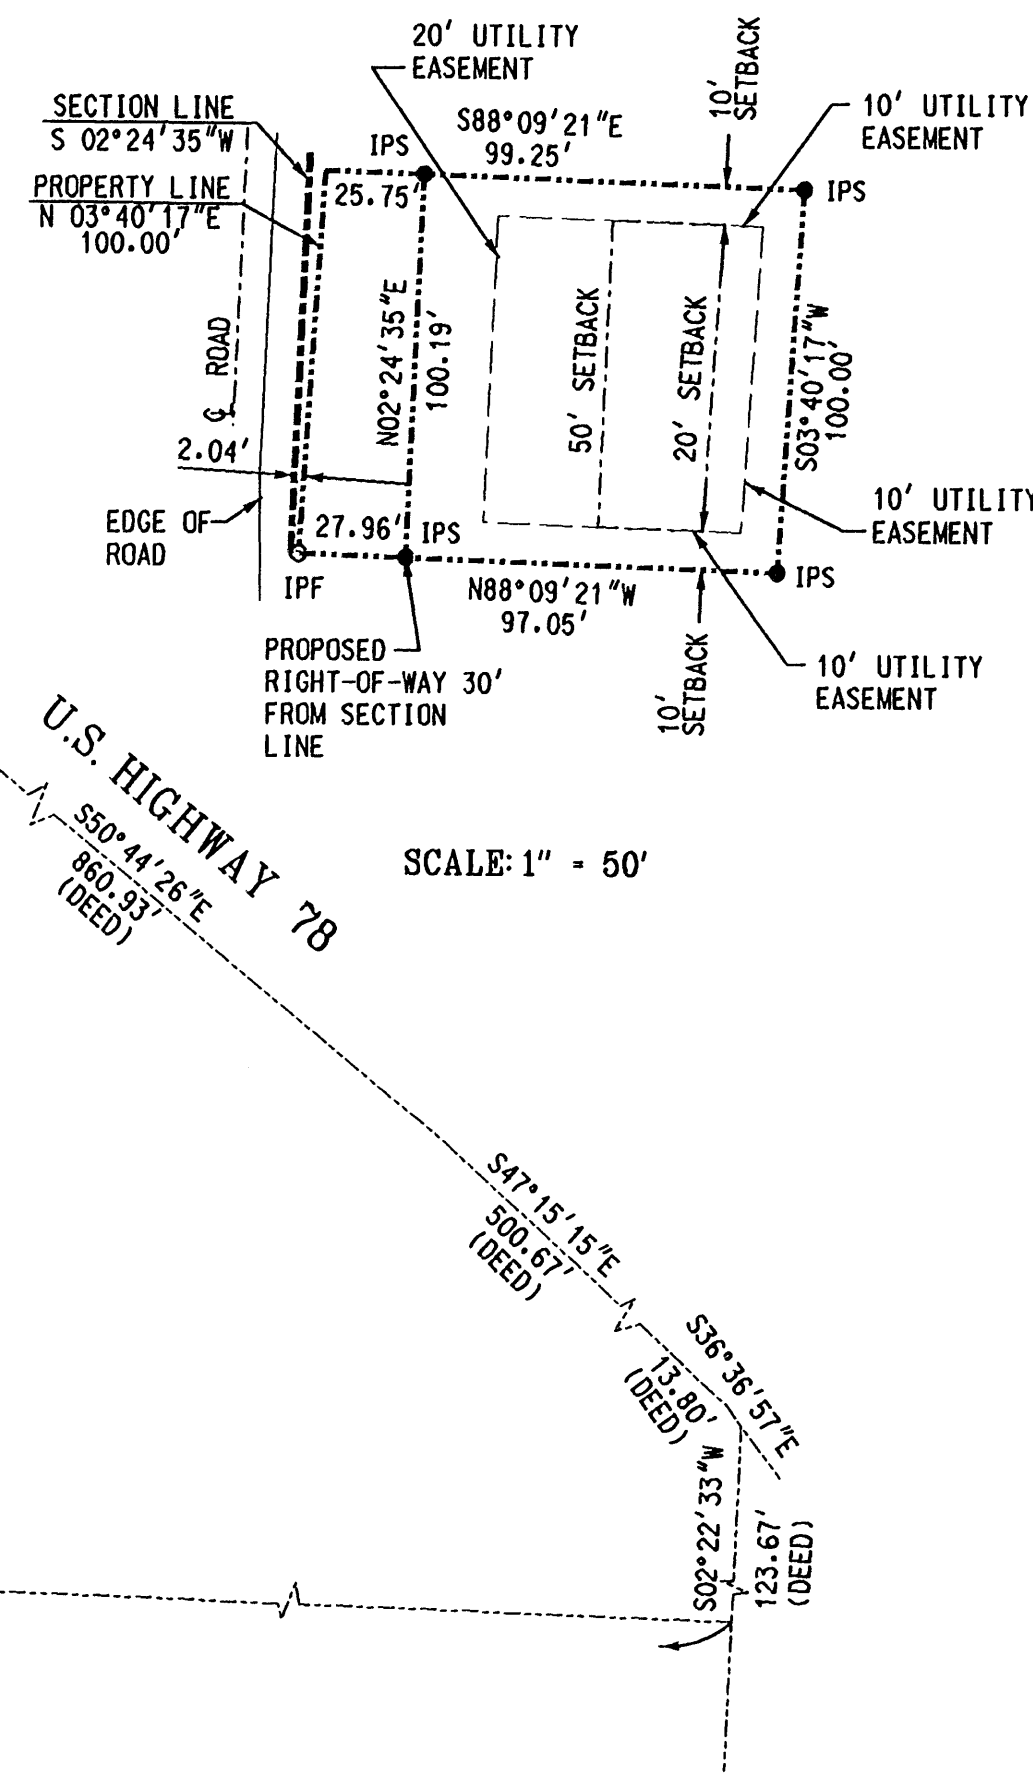

NUMBER 55 PAGE 14
W. S. Harris Chancery Clerk
 CHANCERY COURT, CLERK
W. S. Cleveland Sec.

I HEREBY CERTIFY THAT THIS IS A CLASS "B" URBAN SURVEY AND THAT THE RATIO OF PRECISION OF THE UNADJUSTED SURVEY IS 1: 1440 OR GREATER; THAT THIS PLAT HAS BEEN PREPARED BY ME OR UNDER MY SUPERVISION AND CONFORMS WITH APPLICABLE STATE LAWS AND LOCAL ZONING ORDINANCES, SUBDIVISION REGULATIONS AND THE SPECIFIC CONDITIONS IMPOSED ON THIS DEVELOPMENT RELATING TO THE PRACTICE OF SURVEYING.

MISSISSIPPI CERTIFICATE # 43-02460

0.23 ACRES, ZONED "M-1", BEING PART OF THE NORTHWEST 1/4 OF THE SOUTHWEST 1/4 OF SECTION 33, TOWNSHIP 1 SOUTH, RANGE 6 WEST, DeSOTO COUNTY, MISSISSIPPI.



WL Howell
& Associates, Inc.

Engineers / Surveyors / Landscape Architects

Phone: (205) 942-9458, FAX: (205) 942-9478

242 West Valley Avenue Suite 306 Birmingham, Alabama 35209